


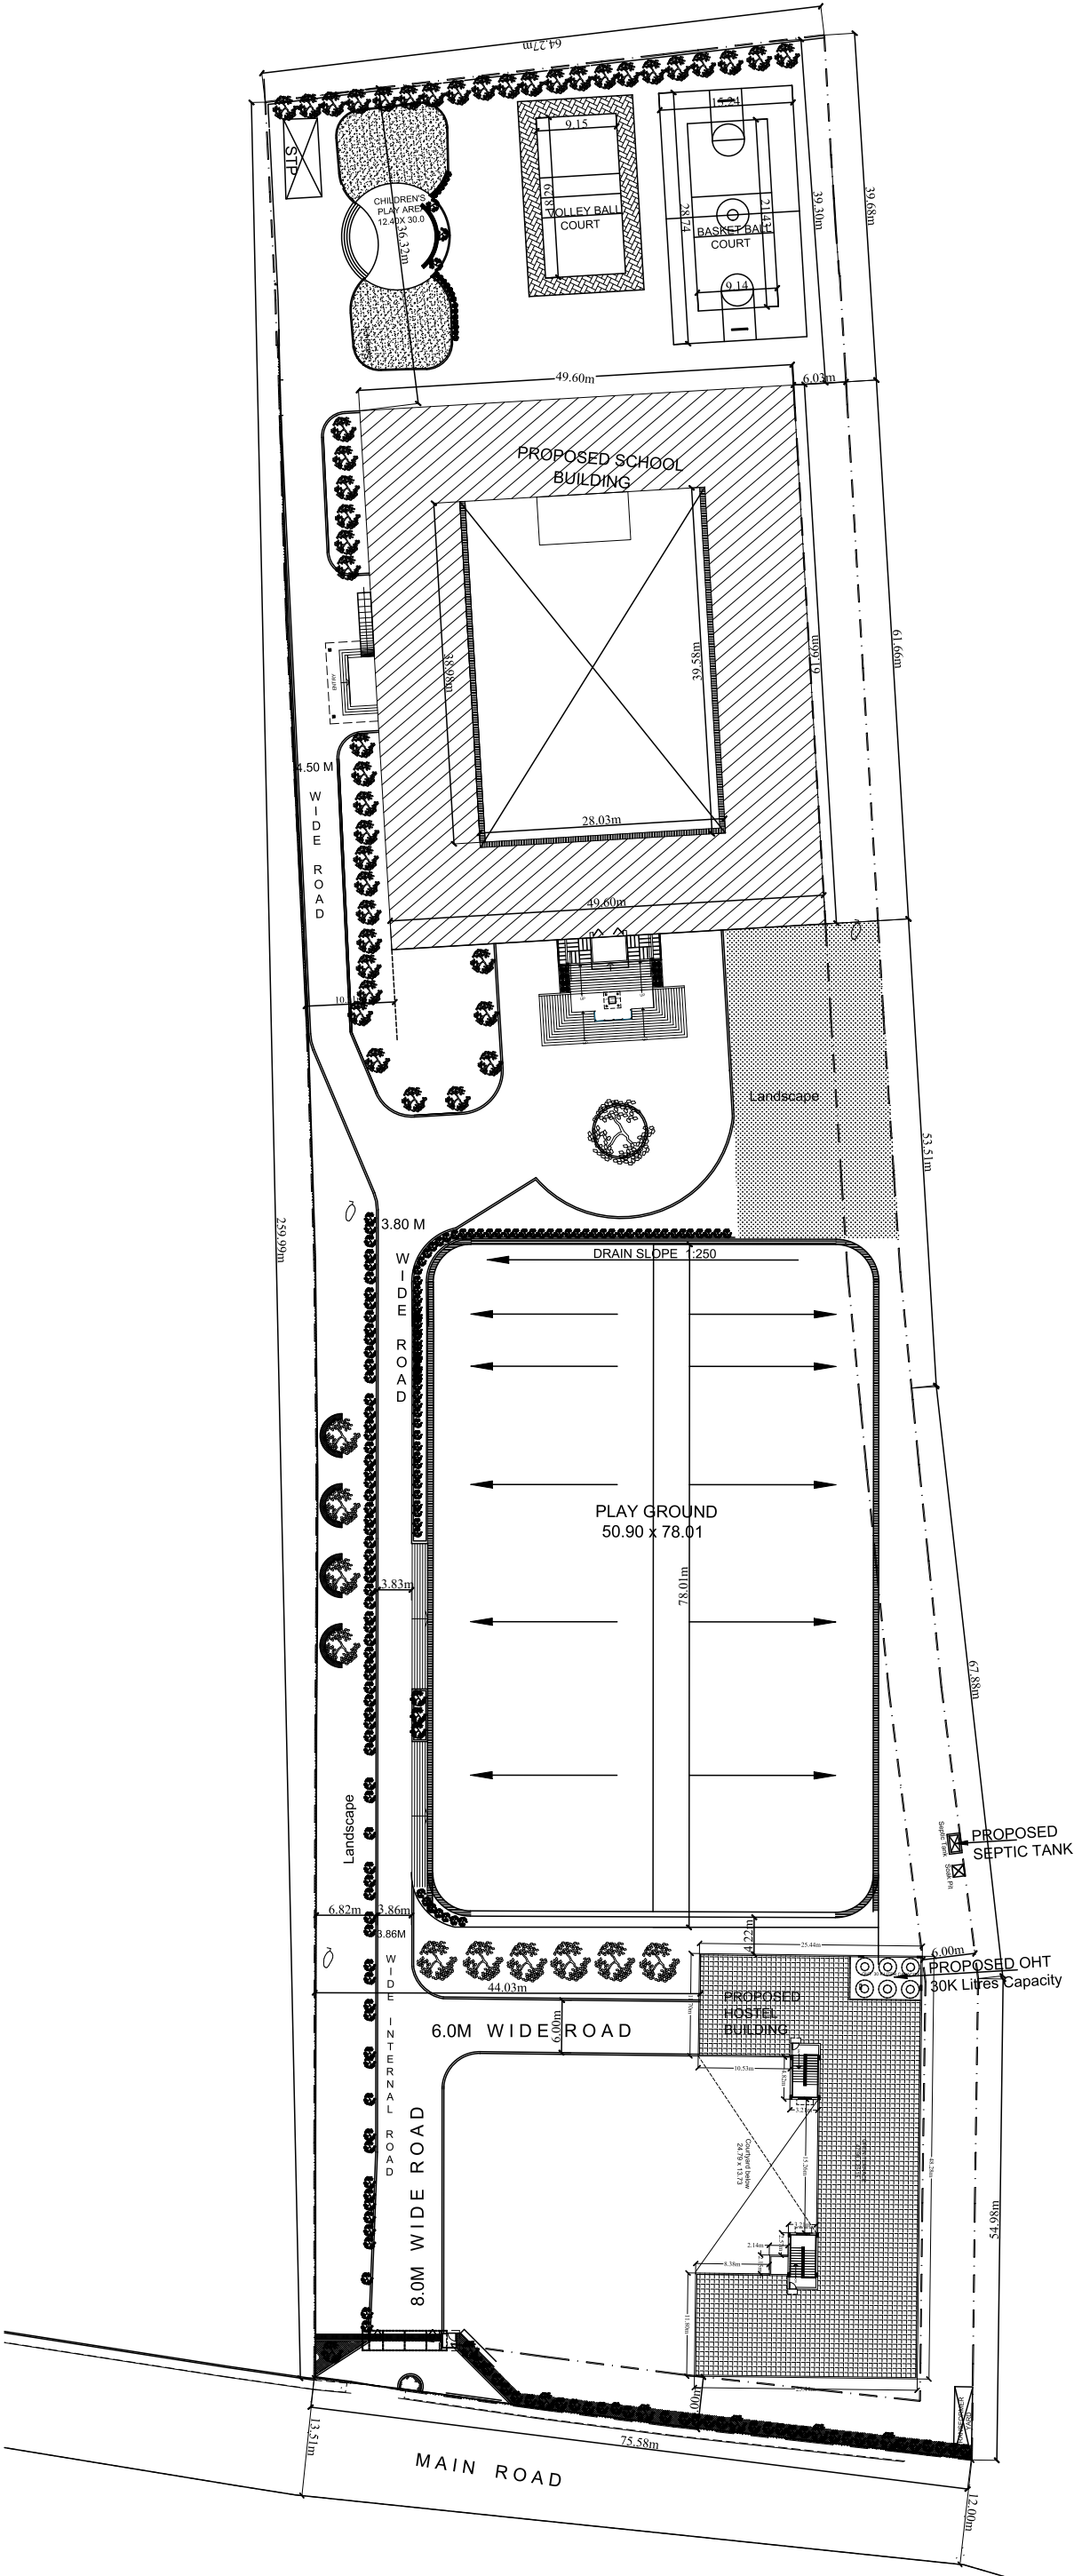

\* ALL DIMENSIONS ARE IN METERS  
\* THIS DRAWING IS A COPYRIGHT AND PROPERTY OF THE MYSORE CONSULTANTS PVT.LTD. AND IS NOT TO BE PRODUCED, COPIED, HANDED OVER TO THIRD PARTY OR USED FOR ANY OTHER PURPOSE OTHER THAN FOR WHICH IT IS INTENDED  
\* ALL DIMENSIONS SHALL BE VERIFIED ON SITE PRIOR TO START OF WORK. ANY DISCREPANCY SHALL BE BROUGHT TO THE NOTICE OF ARCHITECTS  
\* THE CONSTRUCTION MANAGER/CONTRACTOR MUST CHECK ALL DIMENSIONS AND DETAILS AND BE RESPONSIBLE FOR THE SAME. ANY DISCREPANCY SHALL BE BROUGHT TO THE NOTICE OF ARCHITECTS  
\* THIS DRAWING IS TO BE READ AND NOT SCALED  
\* THIS DRAWING SHALL BE READ IN CONJUNCTION WITH ALL RELEVANT STRUCTURAL AND SERVICES DRAWINGS. ANY DISCREPANCY NOTICED SHALL BE BROUGHT TO THE ATTENTION OF CONSULTANTS WITHIN 7 WORKING DAYS OF RECEIPT OF THIS DRAWINGS, BUT ALWAYS PRIOR TO PROCUREMENT /EXECUTION OF WORKS  
\* DRAWING APPROVAL IS FOR THE CONFORMITY WITH OUTLINE DESIGN INTENT ONLY AND DOES NOT RELIEVE THE PROJECT MANAGERS / CONTRACTORS FROM FULL RESPONSIBILITY FOR THE ACCURACY, INTEGRATION AND FITNESS FOR PURPOSE OF DESIGN  
\* PROJECT MANAGERS/CONTRACTORS TO REVERT BACK WITHIN 7 WORKING DAYS OF RECEIPT OF THIS DRAWINGS ON COORDINATION AND BUILDABILITY ISSUES. IF OTHERWISE IT WOULD BE DEEMED THAT THEY HAVE UNDERSTOOD AND ACCEPTED THE DRAWINGS/DESIGN AND OWN FULL RESPONSIBILITY FOR THE WORKS CARRIED OUT ACCORDINGLY



REV	-	-	-
R0	-	-	-
REV	DATE	DESCRIPTION	DRAWN
CLIENT:			
RASHTROTTHANA PARISHAT			
PHE CONSULTANTS:			
ELECTRICAL CONSULTANTS:			
STRUCTURAL CONSULTANTS:			
PURPOSE:			
FOR TENDER PURPOSE			
ARCHITECTS:			
<div><div></div><div><div><b>MYSORE CONSULTANTS PVT.LTD</b> Architecture - Interiors - Engineering - Urban Design 14/3, 5th FLOOR, ANNEX BUILDING, SRIRAVIND BHAVAN, NRUPATUNGA ROAD, BANGALORE- 560001 Tel : (080 - 22211758    website: www.mysoreconsultants.com</div></div></div>			
PROJECT TITLE:			
PROPOSED HOSTEL BUILDING FOR RASHTROTTHANA PARISHAT AT MADHAVANAGAR, MUMMIGATTI			
DRAWING TITLE:			
MASTER PLAN			
FILENAME: --- SCALE: NTS DATE: 05.02.2025 JOB No: DEALT U CHECKED: U			<div> N</div>
DRAWING NO:			REV: N0