


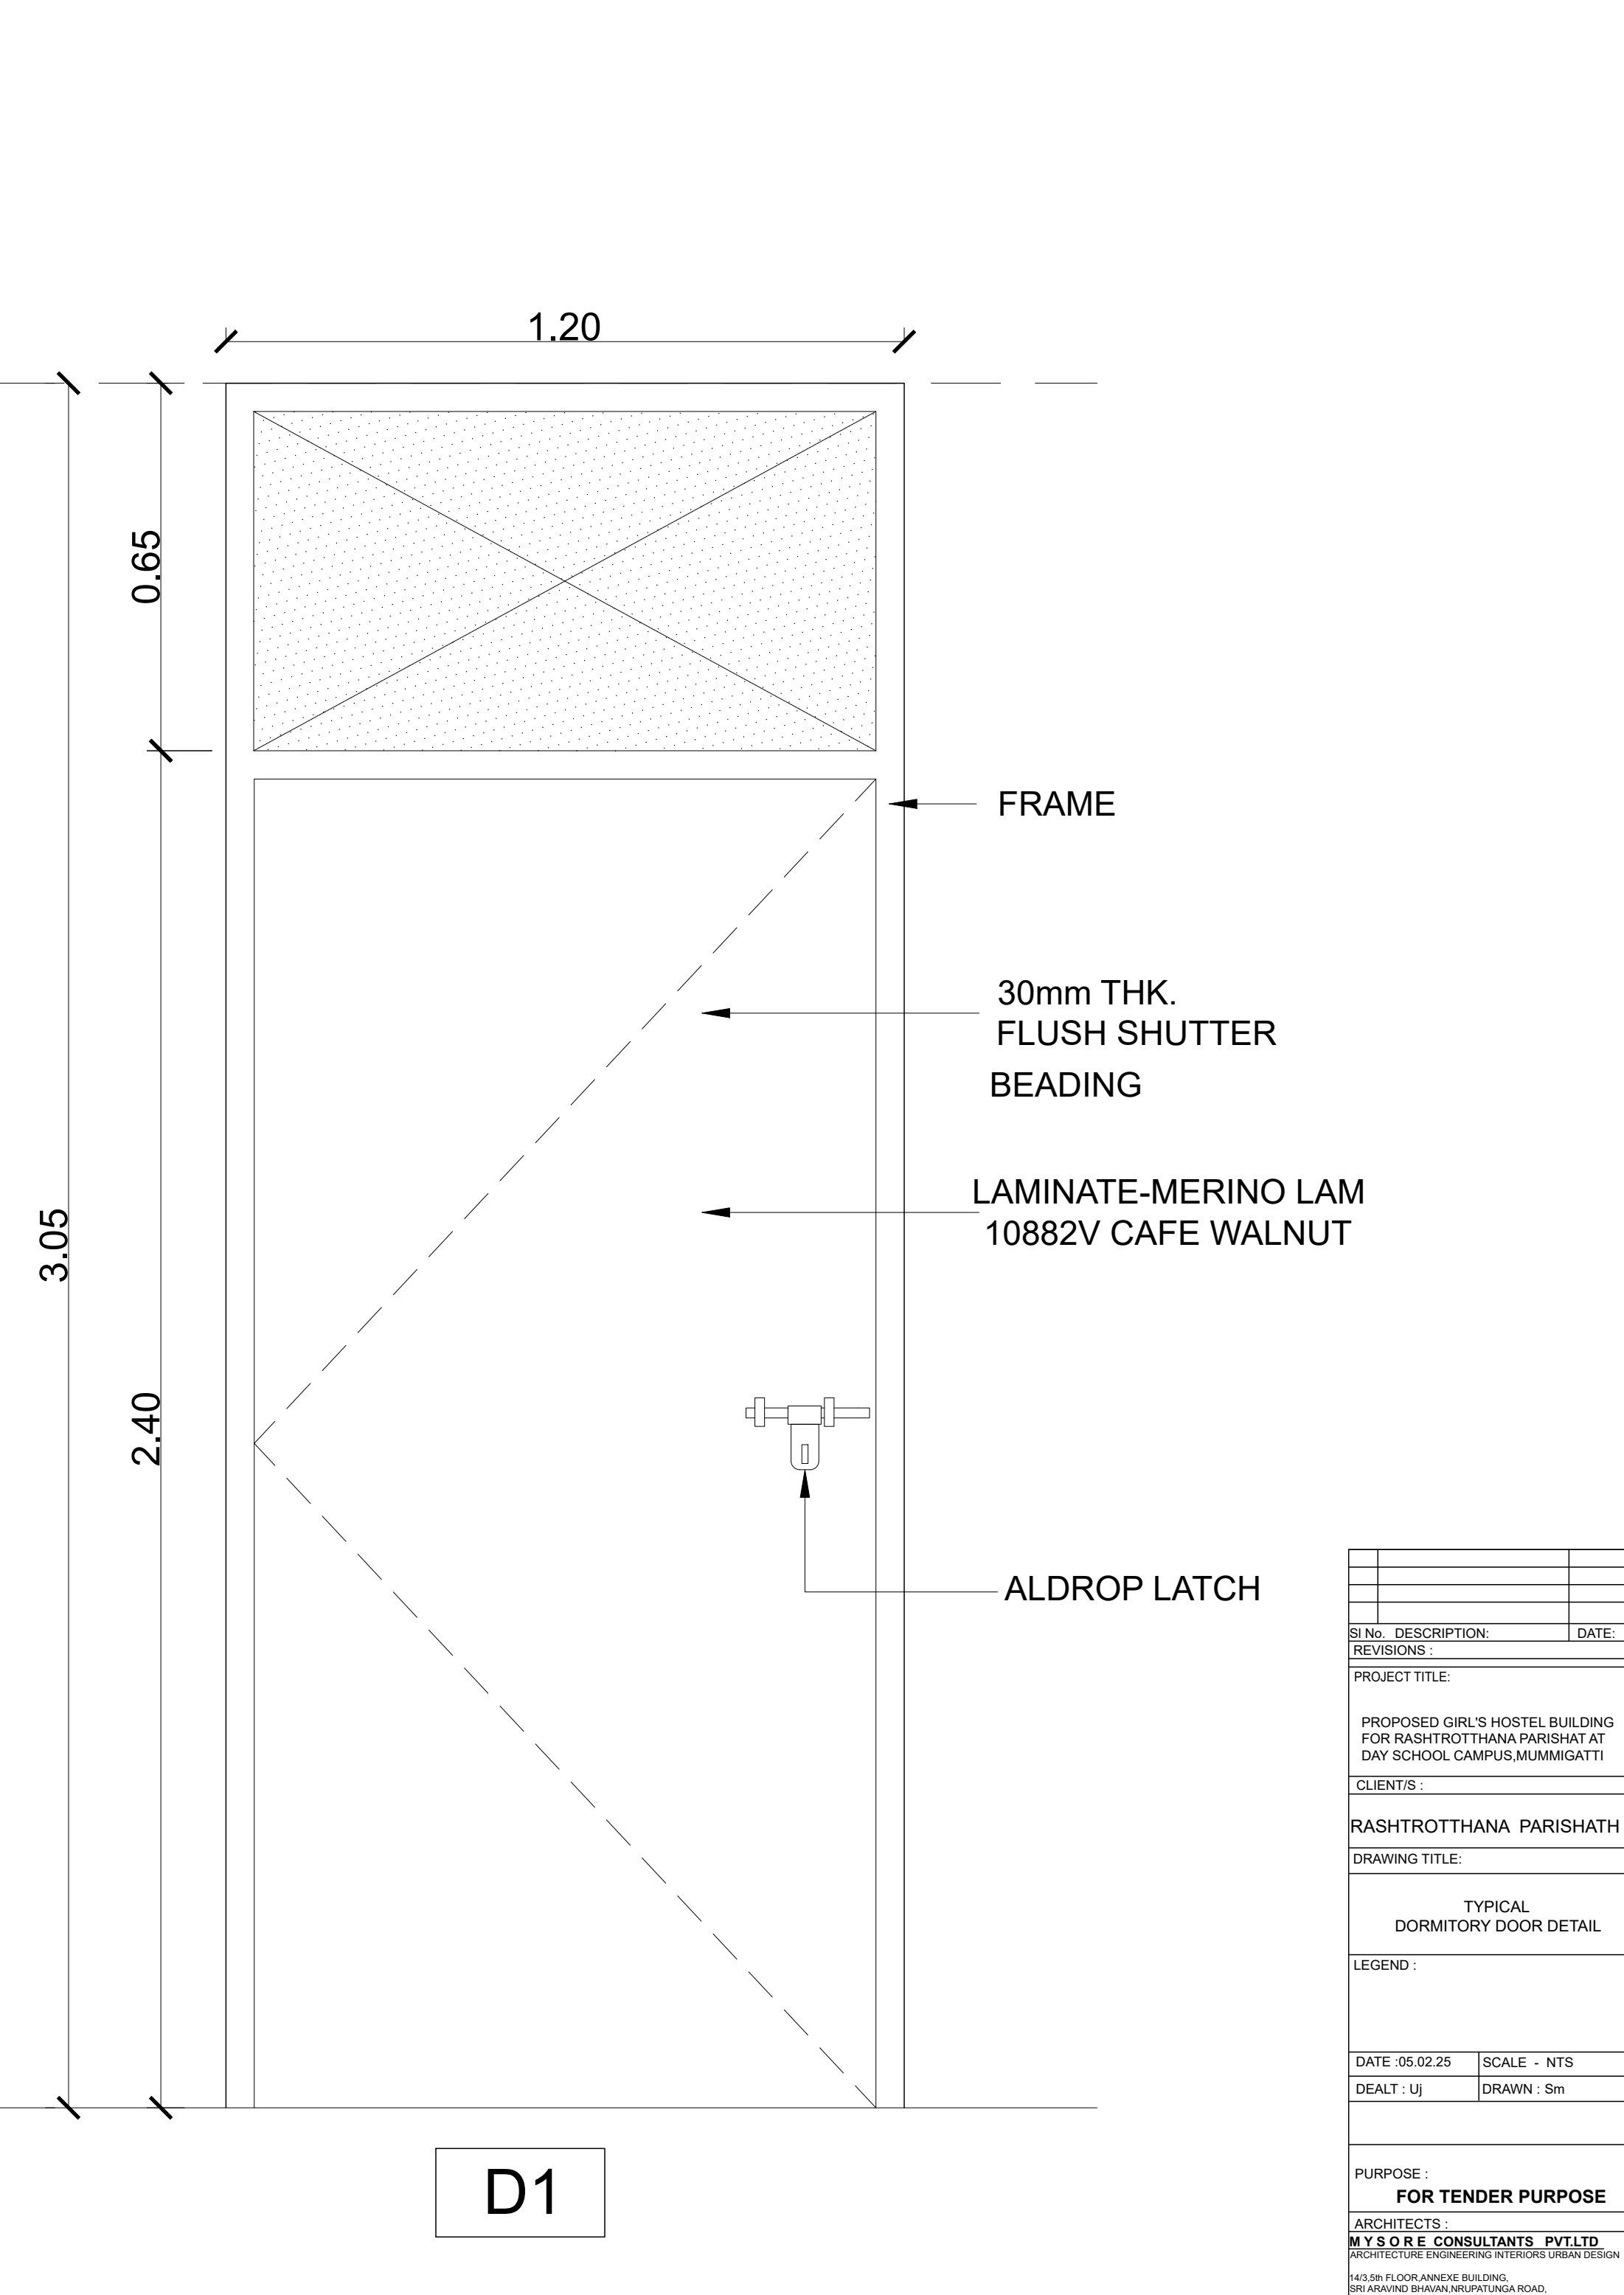

SI No.	DESCRIPTION:	DATE:
REVISIONS :		
PROJECT TITLE:		
PROPOSED GIRL'S HOSTEL BUILDING FOR RASHTROTTHANA PARISHAT AT DAY SCHOOL CAMPUS,MUMMIGATTI		
CLIENT/S :		
RASHTROTTHANA PARISHATH		
DRAWING TITLE:		
TYPICAL DORMITORY DOOR DETAIL		
LEGEND :		
DATE :05.02.25	SCALE - NTS	
DEALT : Uj	DRAWN : Sm	
PURPOSE :		
FOR TENDER PURPOSE		
ARCHITECTS :		
MYSORE CONSULTANTS PVT.LTD		
ARCHITECTURE ENGINEERING INTERIORS URBAN DESIGN		
14/3,5th FLOOR,ANNEXE BUILDING, SRI ARAVIND BHAVAN,NRUPATUNGA ROAD, BANGALORE 560001 TEL : 080 - 22211758 / 658		